



MCVAY LOOP CAMPING SURVEY PLAN SHEET

REFERENCE PROJECT NO	FISCAL YEAR	SHEET NO
2026-009-1726	2026	1

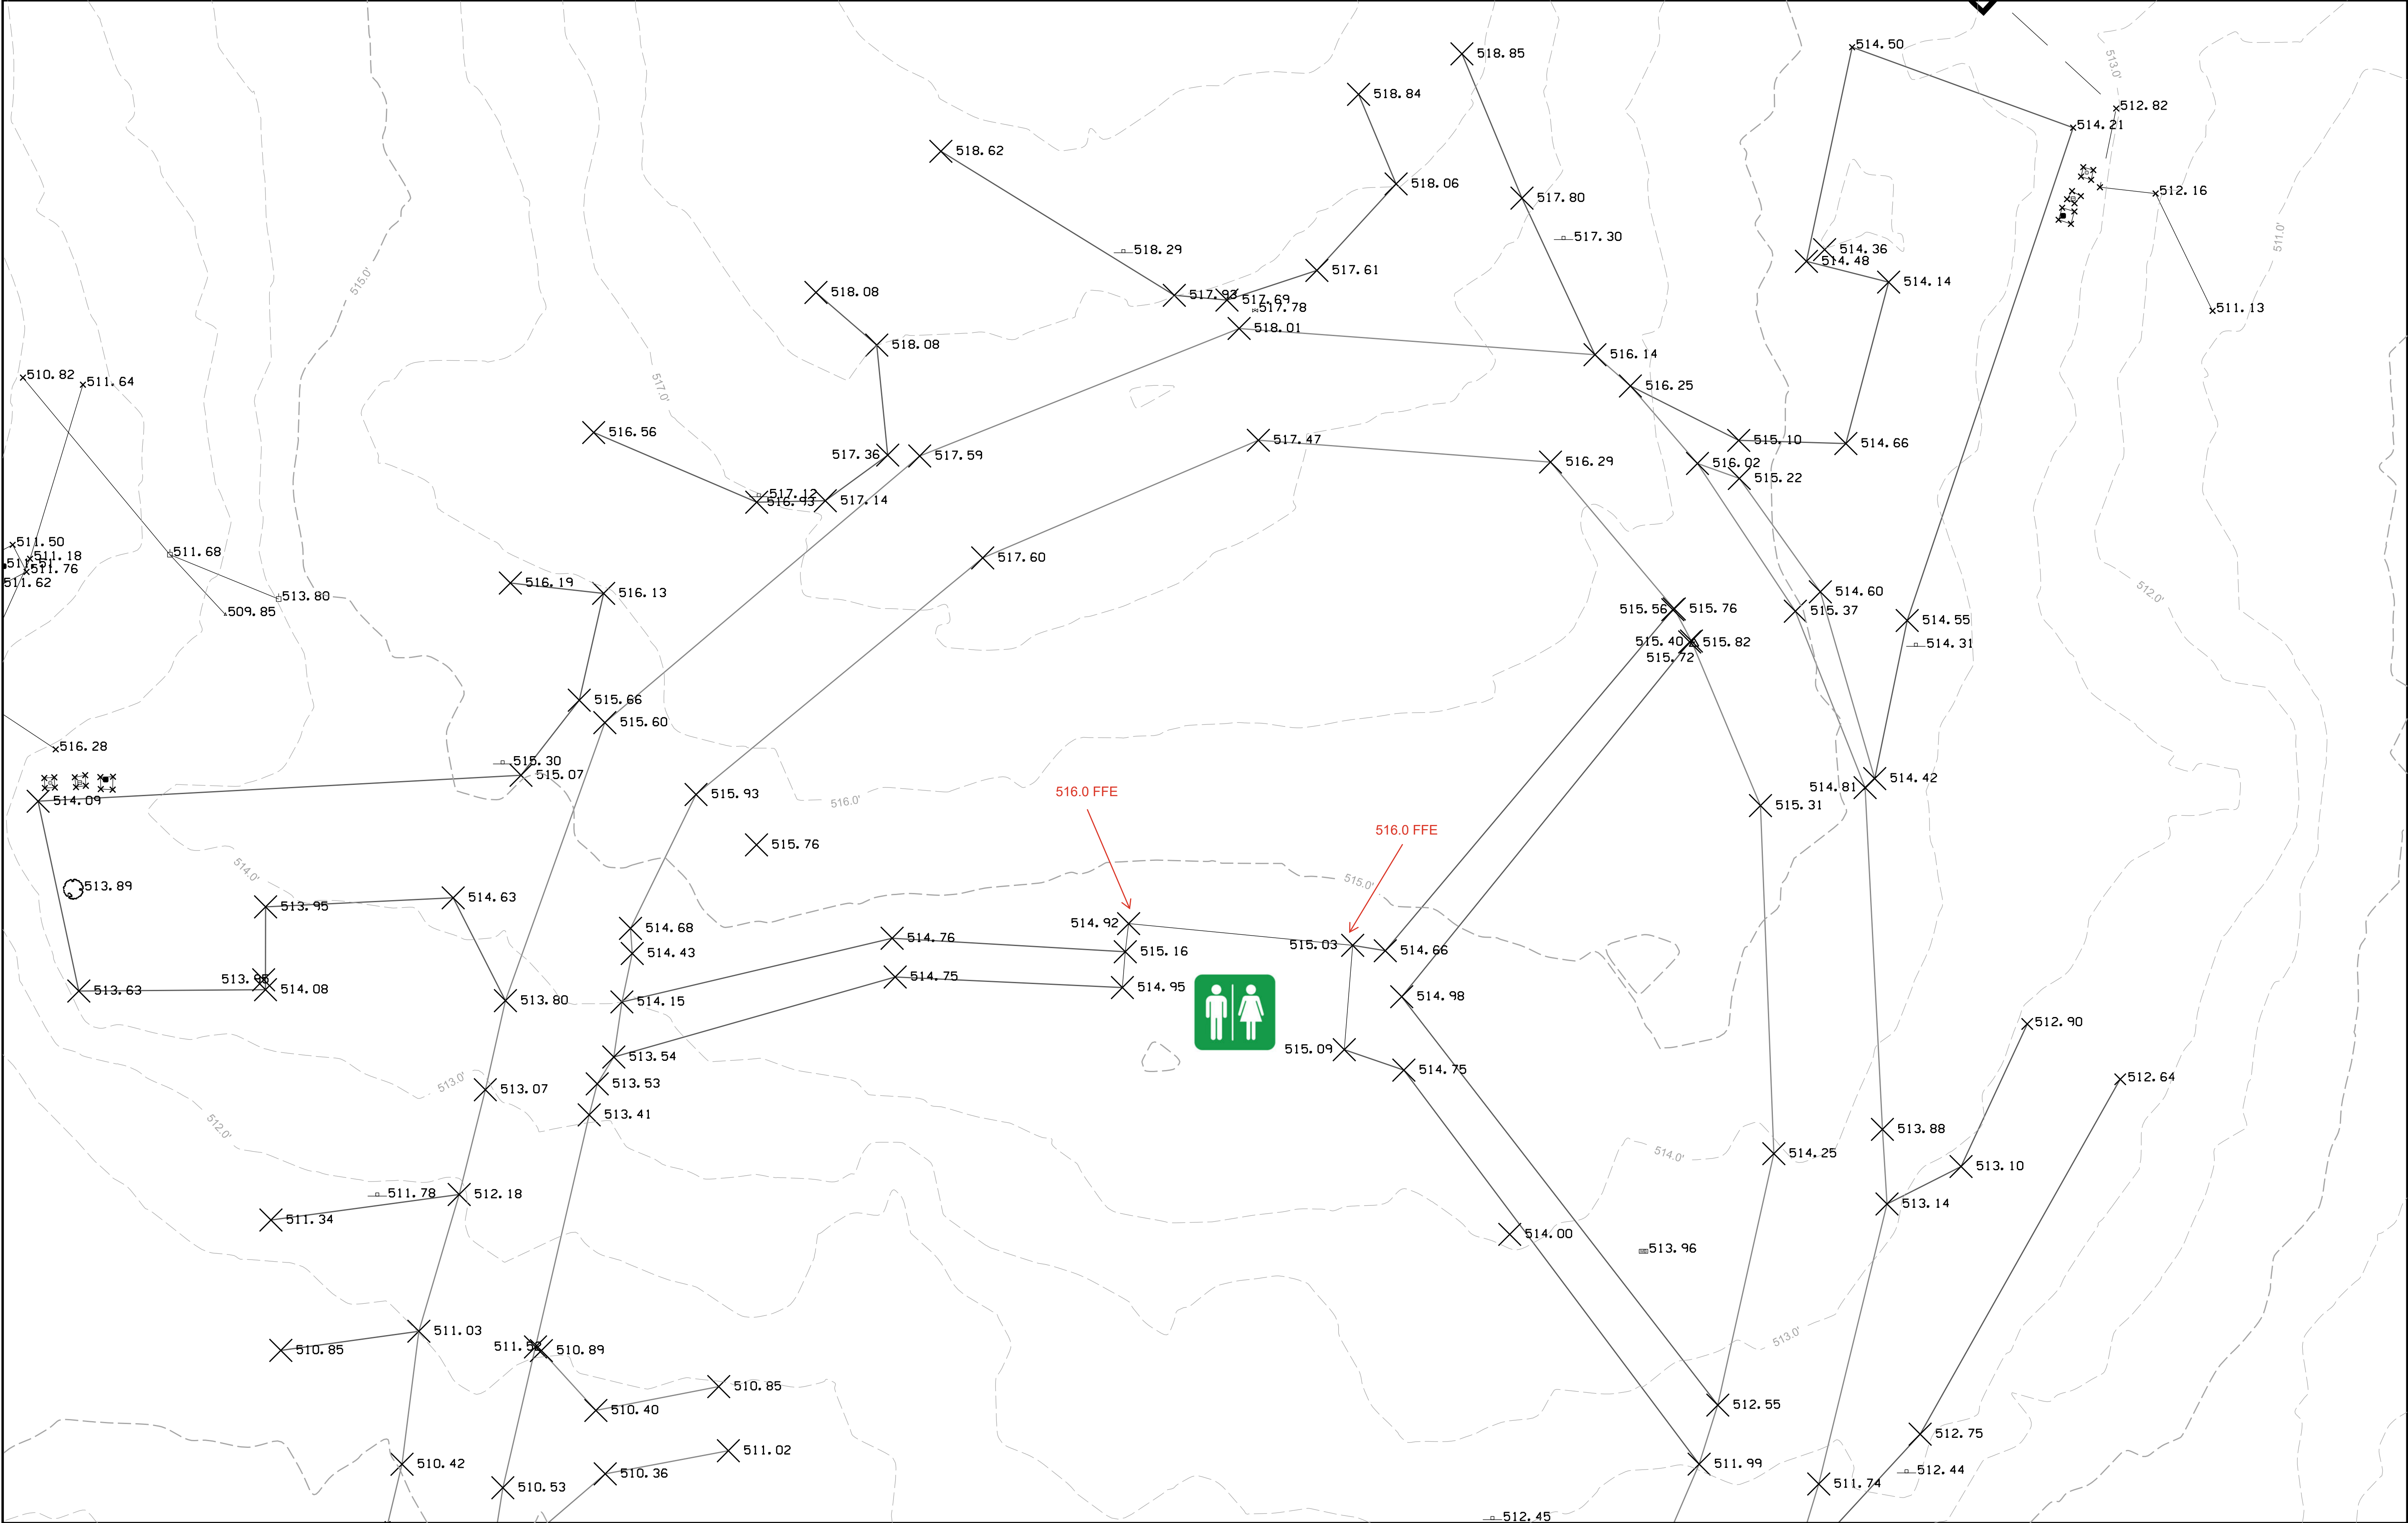

PLAN SUBMITTAL
PRELIMINARY

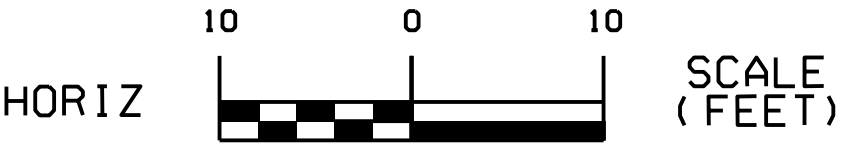

SHEET TITLE
MCVAY LOOP CAMPING
SURVEY PLAN SHEET

ROUTE
CHEWACLA
STATE PARK